


ALL OVER HEAD DOORS 9'-0" X 8'-0" C/W TRANSOM WINDOWS OVER

3 FLY 2" X 10" D.F. #2 OR BTR. BEAM
TYPICAL ABOVE ALL WINDOWS

GARAGE

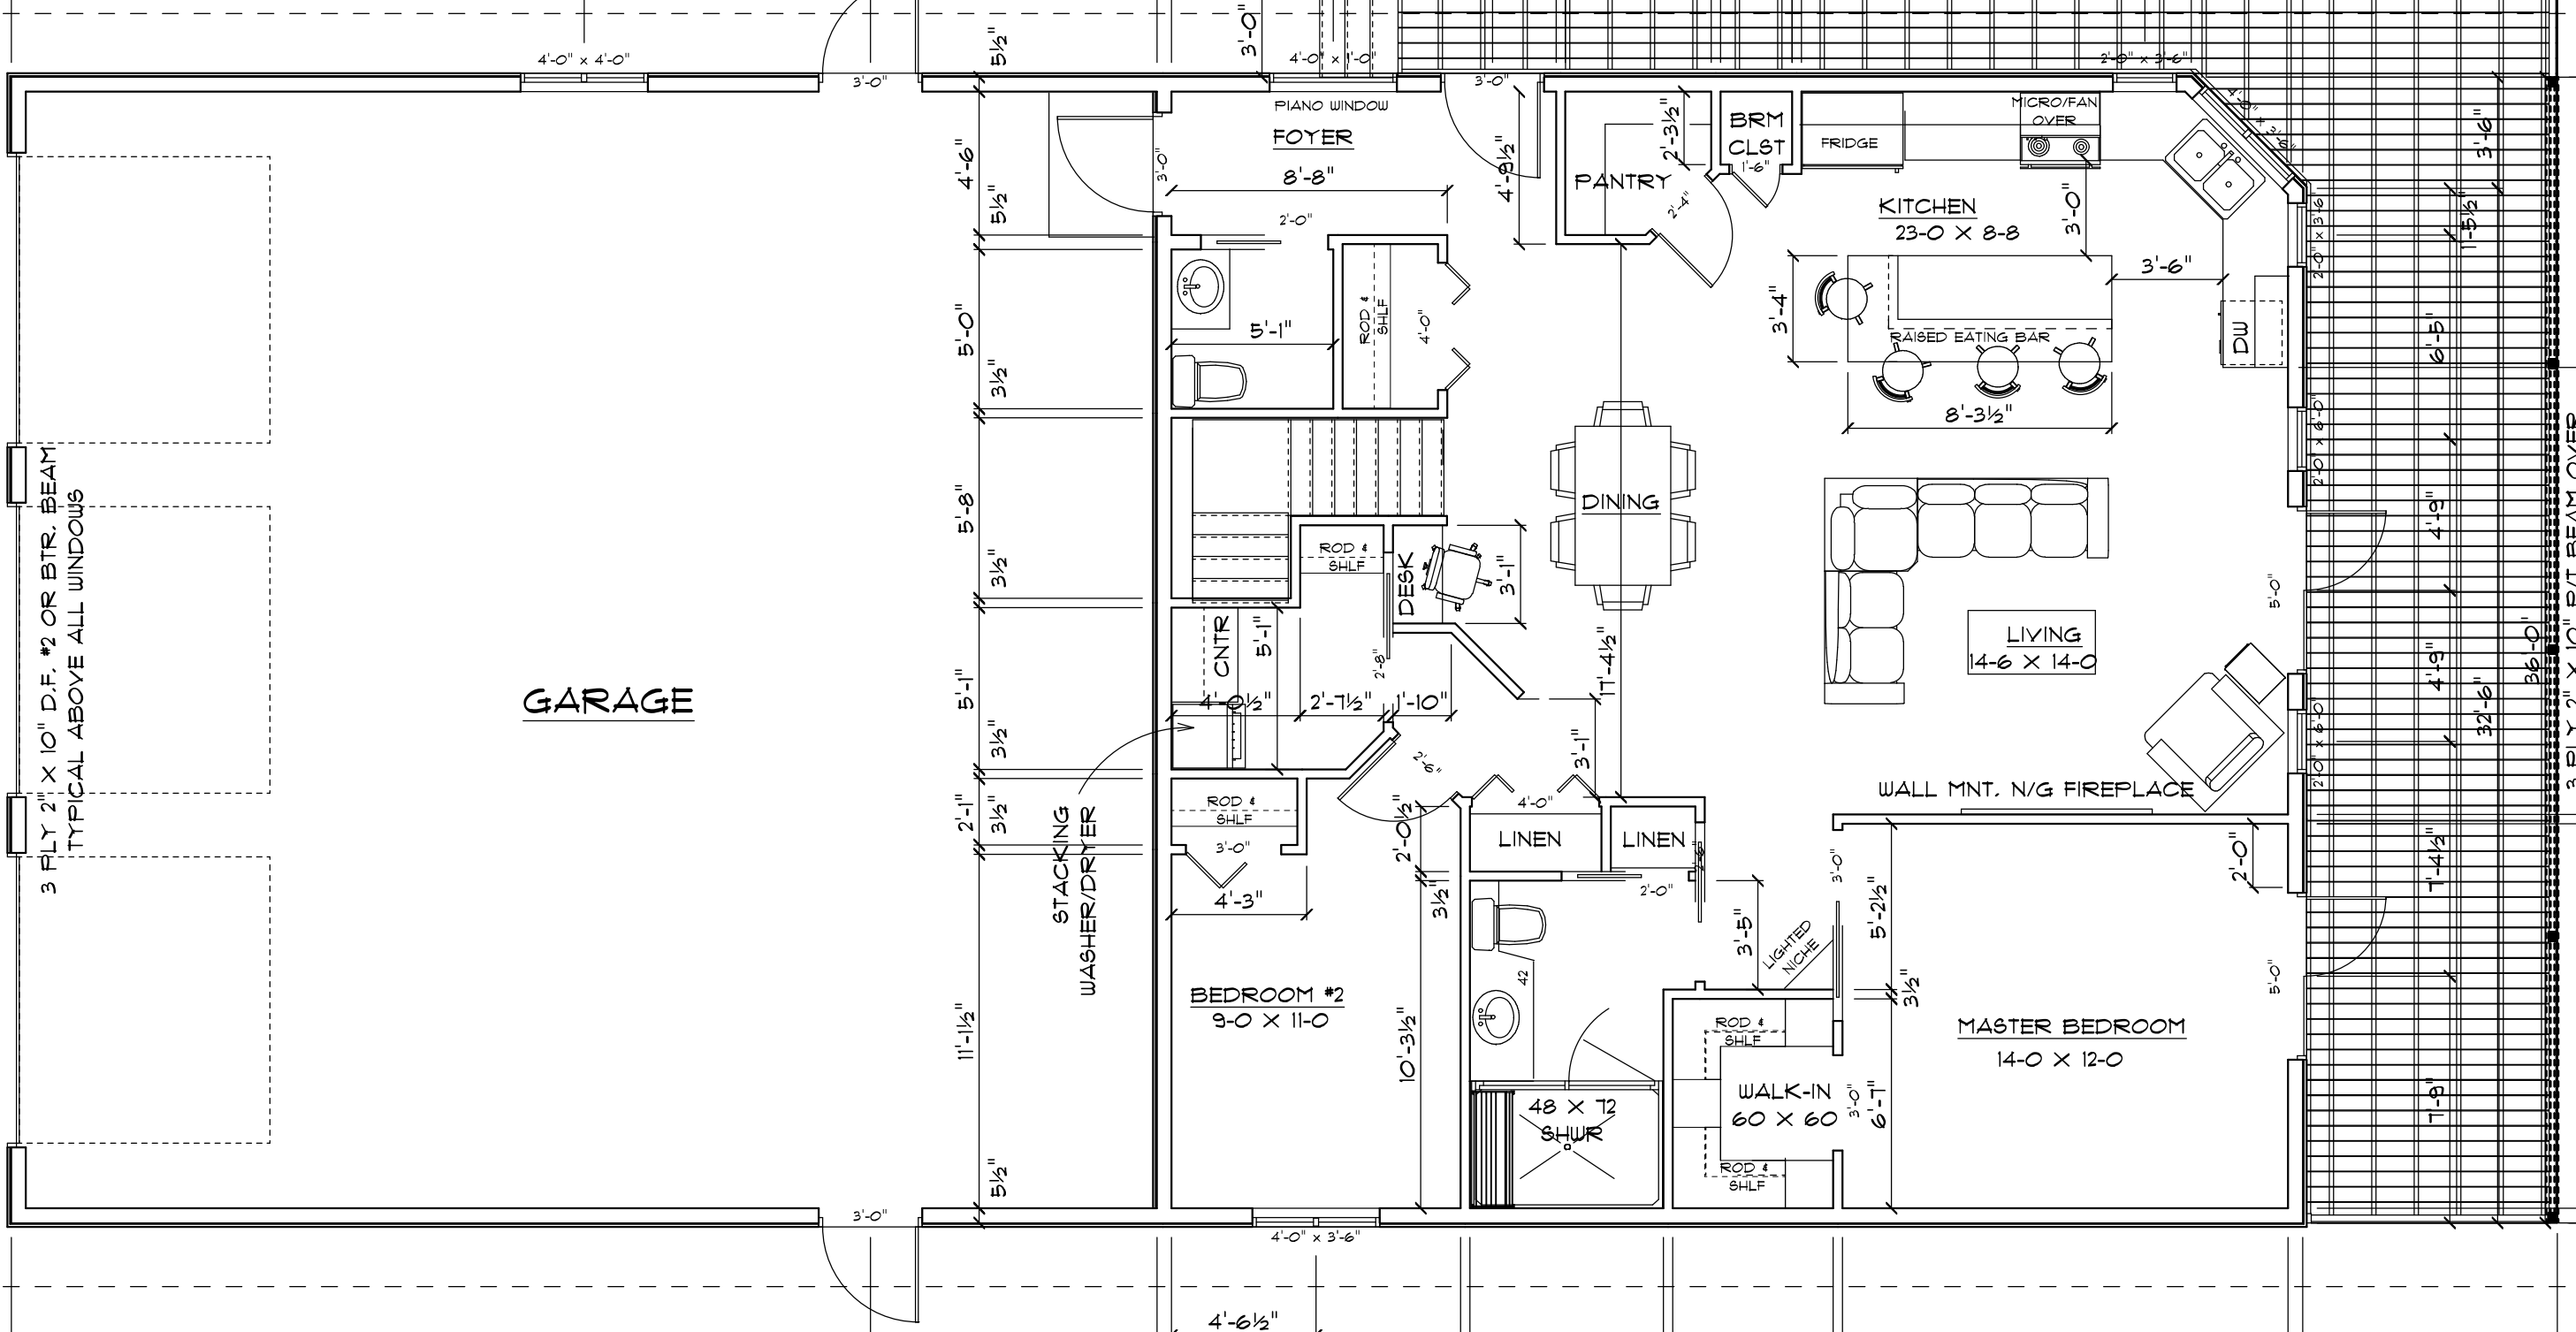

3 PLY 2" X 10" P/T BEAM OVER